


22' 6"

ELEVATION 3'

ELEVATION 3'

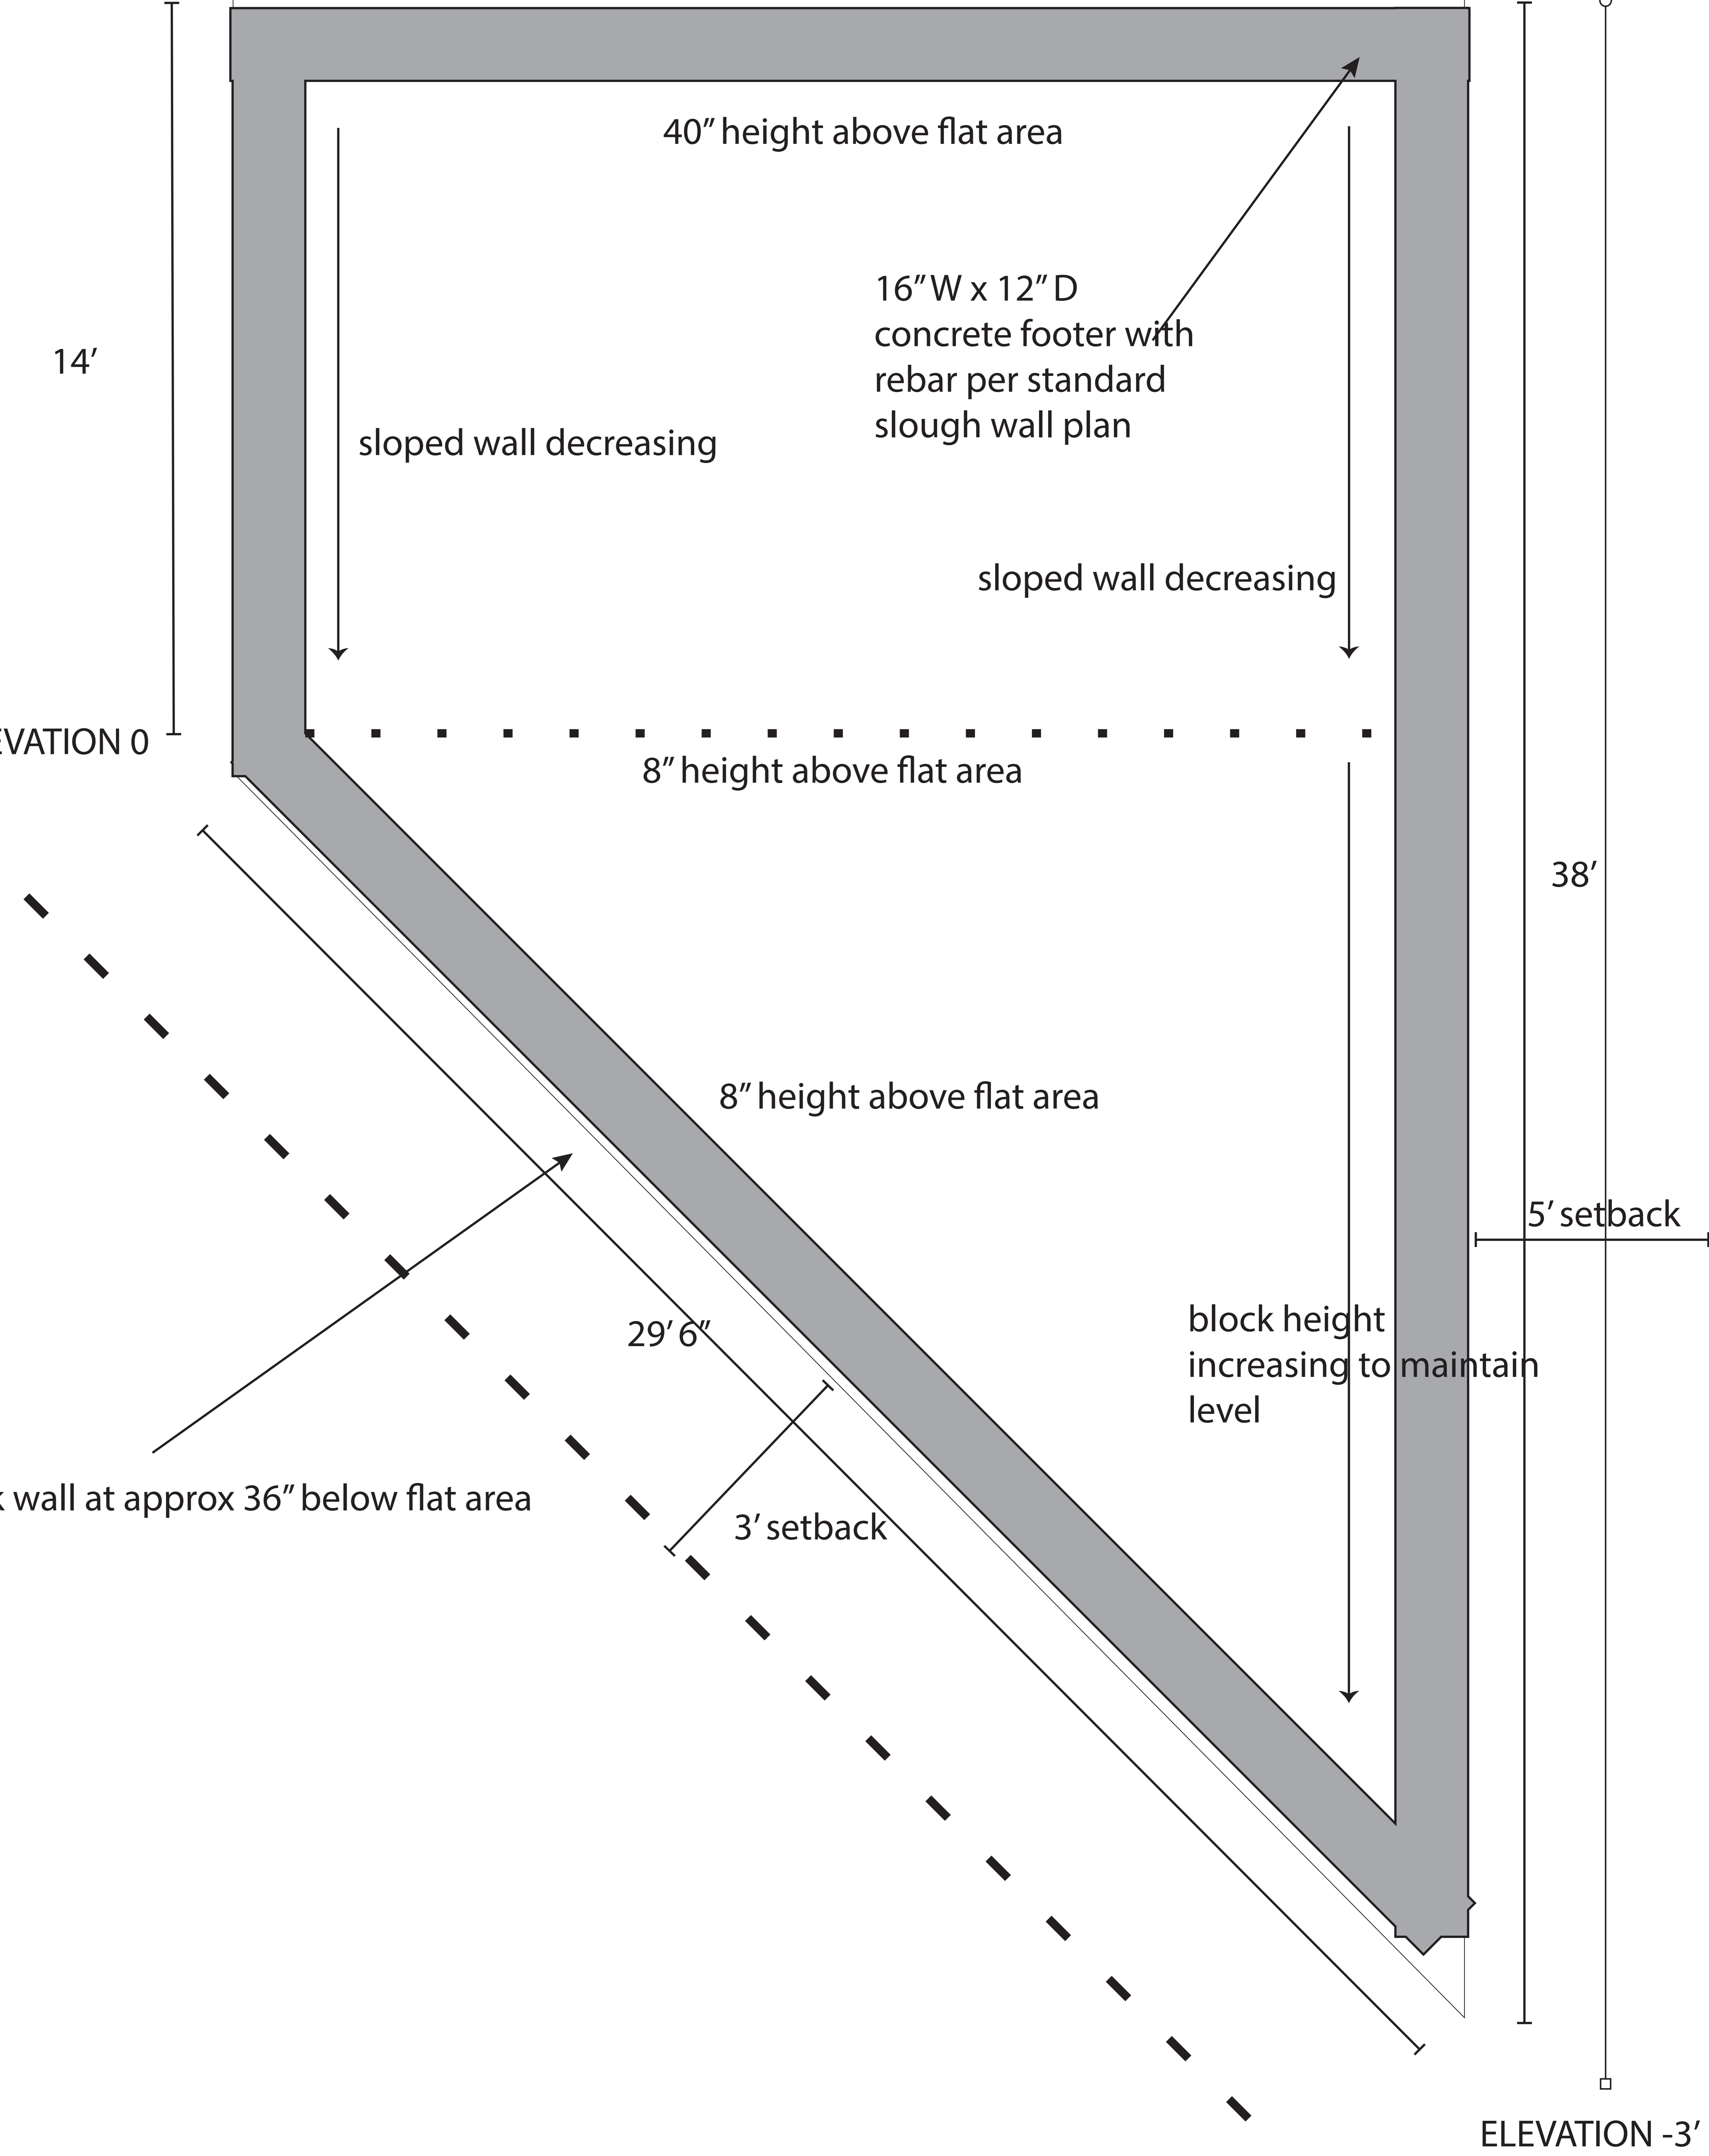

40" height above flat area

16" W x 12" D  
concrete footer with  
rebar per standard  
slough wall plan

sloped wall decreasing

sloped wall decreasing

ELEVATION 0

8" height above flat area

38'

8" height above flat area

5' setback

block height  
increasing to maintain  
level

Block wall at approx 36" below flat area

29' 6"

3' setback

ELEVATION -3'

